


PROJECT ADDRESS:

DECK BY:

CHECK LIST

- Exterior wood will be naturally durable or quality mark as pressure-preservative-treated in accordance with AWPA U1.
- **Fasteners** will be hot dipped zinc-coated galvanized steel, stainless steel, silicon bronze or copper.
- 36" minimum Guard will be provided along open-sides of deck walking surface located 30" or more above Grade below.
- 4" Sphere will not pass thru any guard openings.

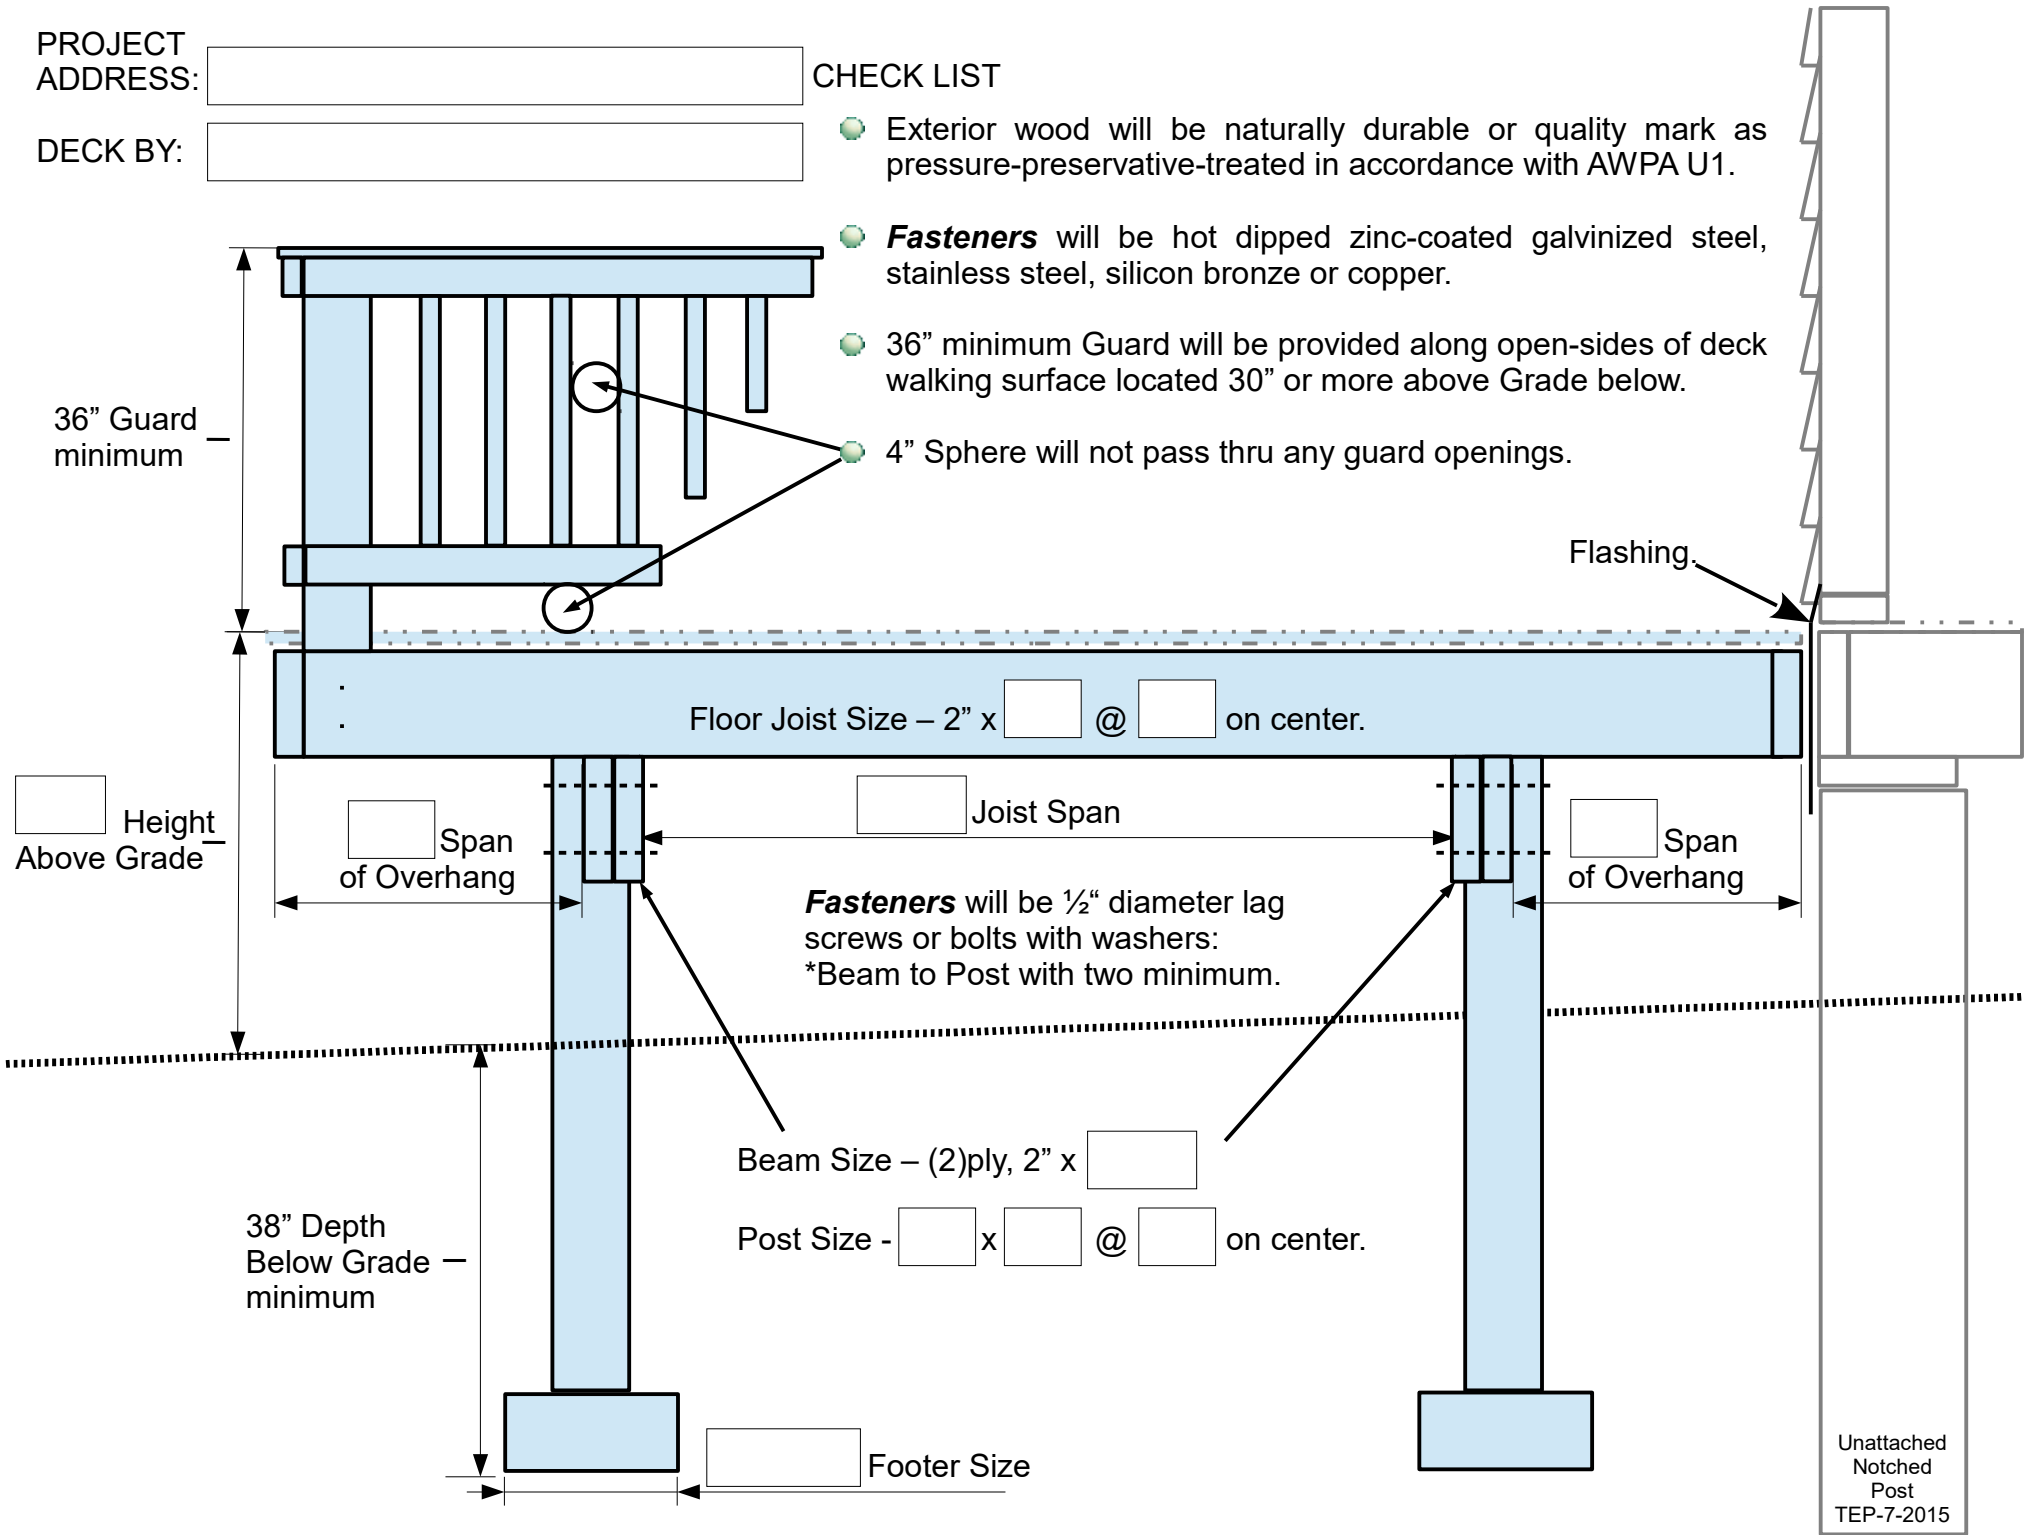

Floor Joist Size - 2" x @ on center.

Flashing

Height Above Grade

Span of Overhang

Joist Span

Span of Overhang

Fasteners will be 1/2" diameter lag screws or bolts with washers:
*Beam to Post with two minimum.

Beam Size - (2)ply, 2" x

Post Size - x @ on center.

38" Depth Below Grade - minimum

Footer Size

Unattached Notched Post
TEP-7-2015